


PLANTA DA CAVE
 AREA=153.8m²

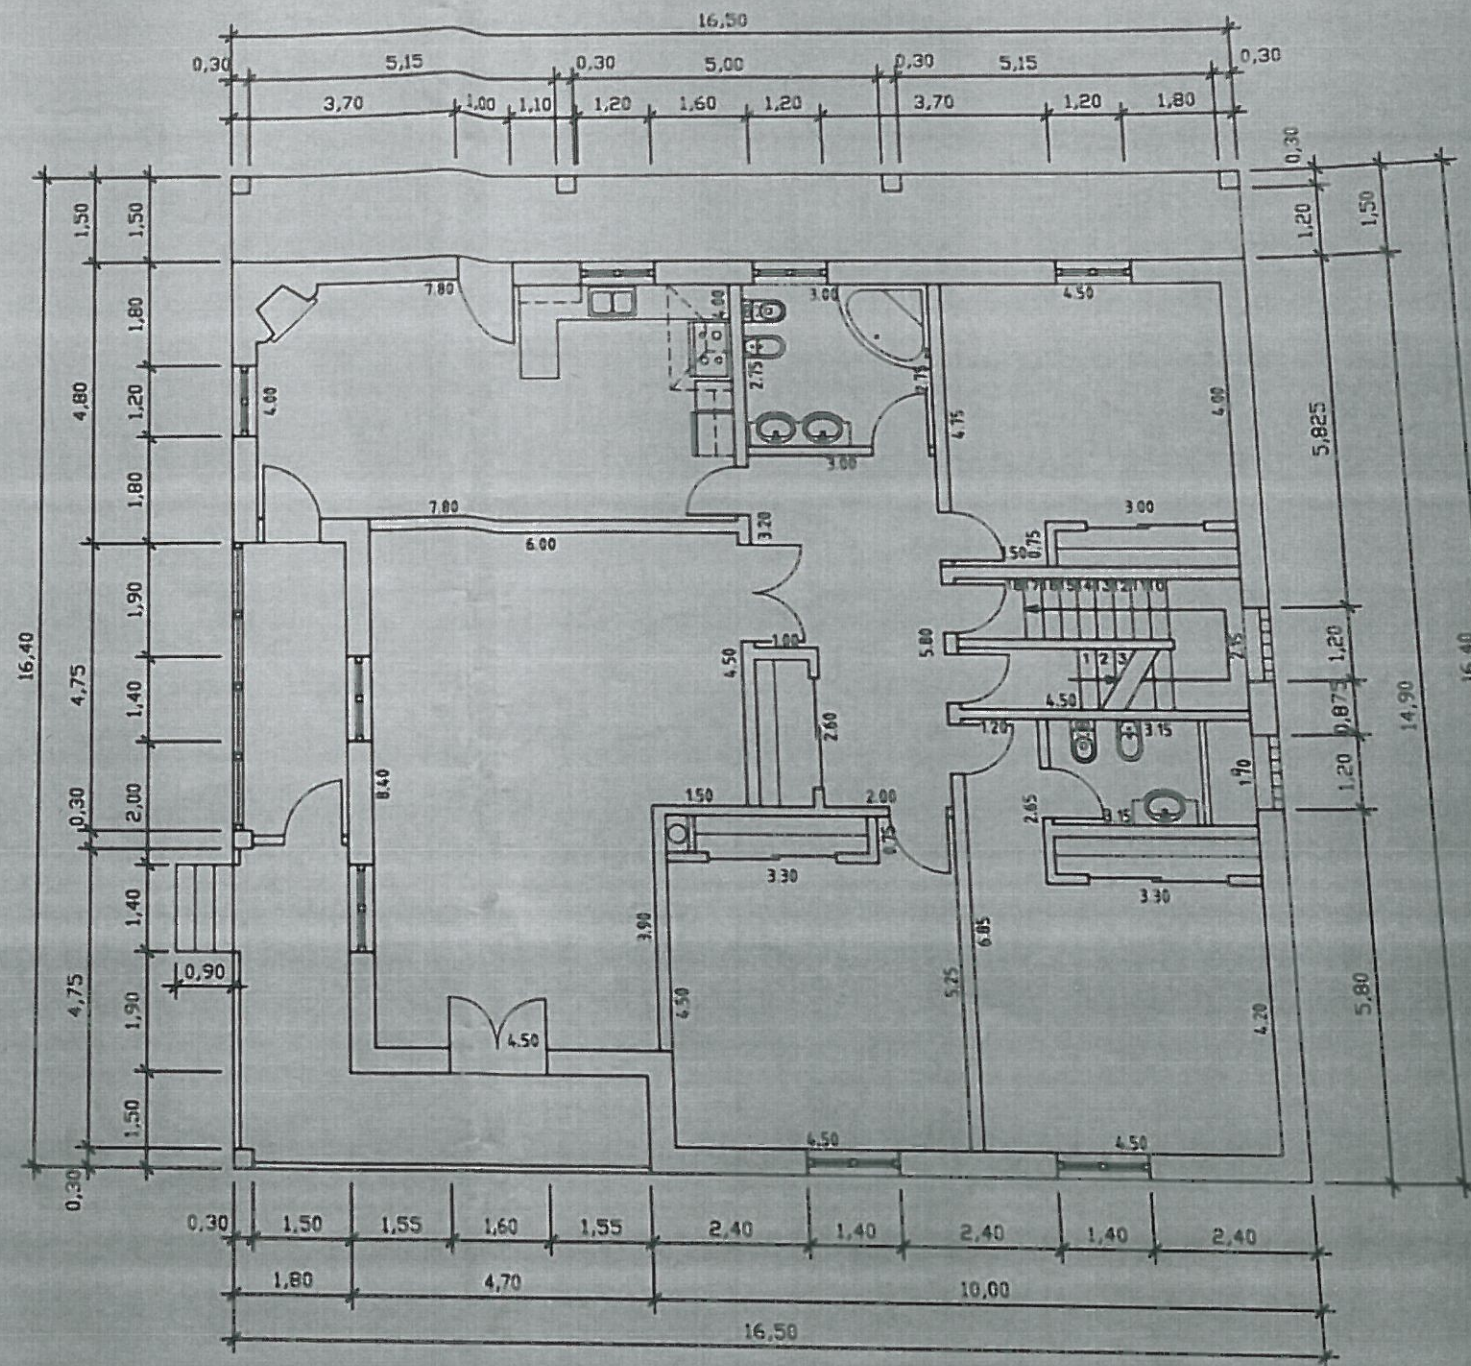

PLANTA DO R/CHÃO
 AREA=223.0m²